

THIS DRAWING IS UNPUBLISHED. RELEASED FOR PUBLICATION
 © COPYRIGHT 2014 Tyco Electronics Japan G.K. ALL RIGHTS RESERVED.

LOC	DIST	REVISIONS					
J	ZDI	P	LTR	DESCRIPTION	DATE	DWN	APVD
		C		REVISED	30MAR2015	K.R	N.Y

注記


① 材料：ハウジング：ガラス入り熱可塑性ポリエステル樹脂（94V-0），色：黒

~~② ハウジング全面にテフロン塗装のこと~~


NOTES

① MATERIAL:HOUSING:GLASS FILED THERMO PLASTIC ,POLYESTER(94V-0),COLOR:BLACK



~~② TO COAT ALL SURFACE OF HOUSING WITH TEFLON~~

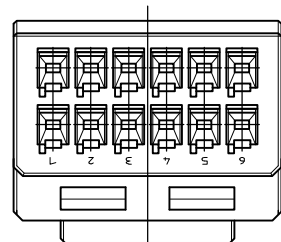

CIRCUIT NO.
回路番号

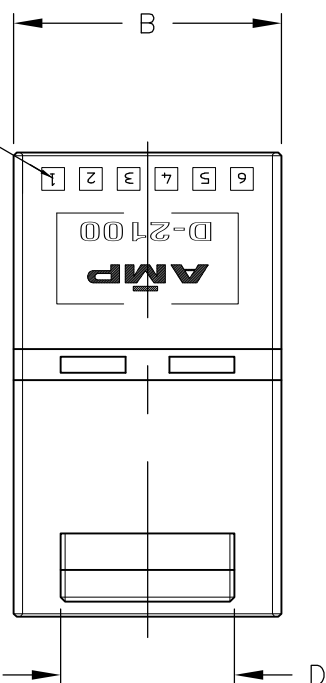

ROW ID MARK
列番号

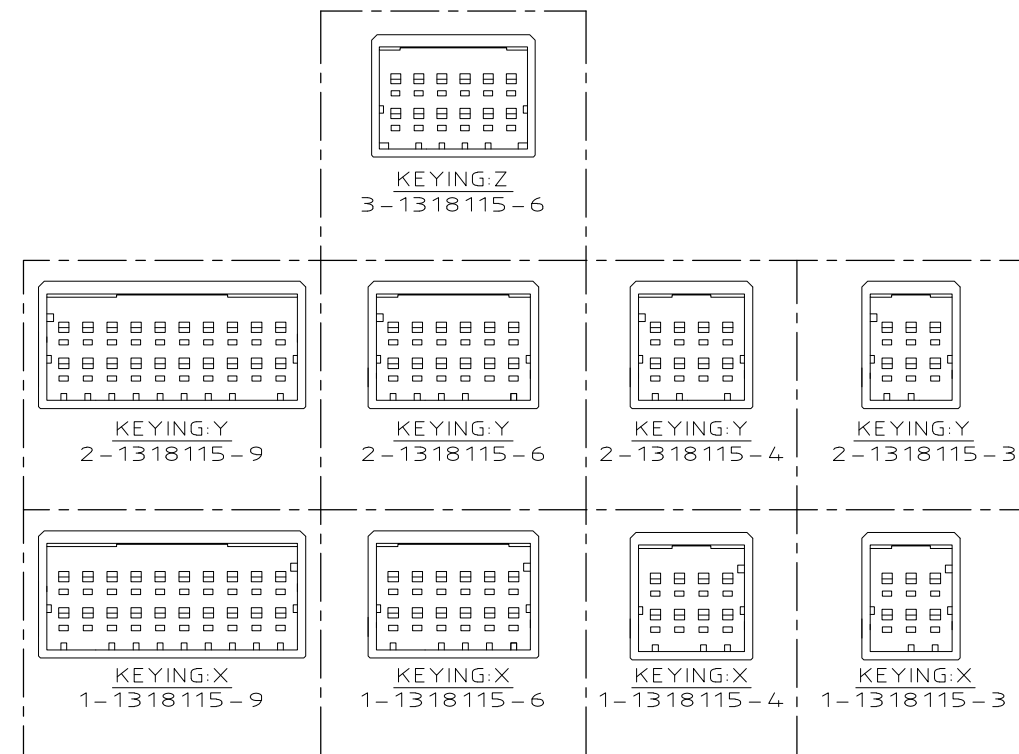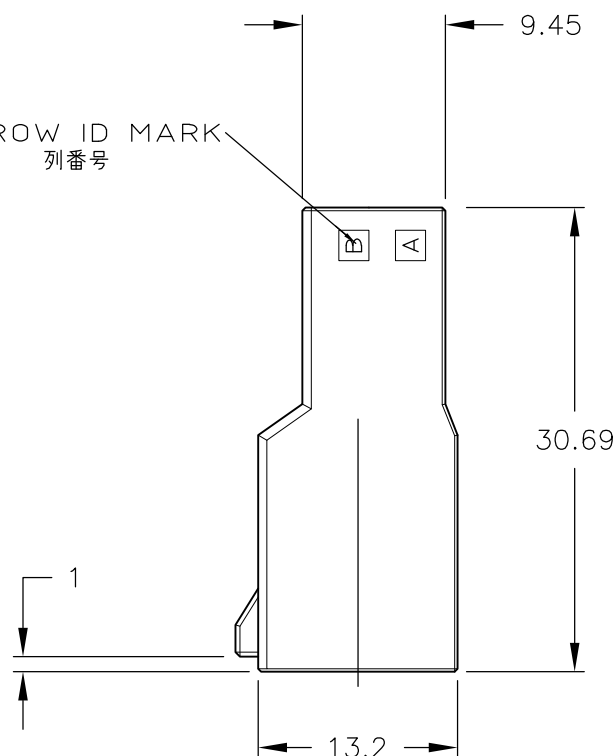


OBSOLETE	①	22.5	27.7	11.5	11.5	9	20	5-1318115-9
	-	22.5	27.7	11.5	11.5	9	20	2-1318115-9
	-	22.5	27.7	11.5	11.5	9	20	1-1318115-9
OBSOLETE	①	12.5	17.7	11.5	11.5	5	12	5-1318115-6
	-	12.5	17.7	11.5	11.5	5	12	3-1318115-6
	-	12.5	17.7	11.5	11.5	5	12	2-1318115-6
OBSOLETE	①	7.5	12.7	4	4	3	8	5-1318115-4
	-	7.5	12.7	4	4	3	8	2-1318115-4
	-	7.5	12.7	4	4	3	8	1-1318115-4
OBSOLETE	①	5	10.2	4	4	2	6	5-1318115-3
	-	5	10.2	4	4	2	6	2-1318115-3
	-	5	10.2	4	4	2	6	1-1318115-3
	FINISH	A	B	C	D	N	POS	P/N

TOLERANCES UNLESS OTHERWISE SPECIFIED:

一般公差

10	mm	±0.3
30	mm	>10 : ±0.35
100	mm	>30 : ±0.4
ANGLES		±3°

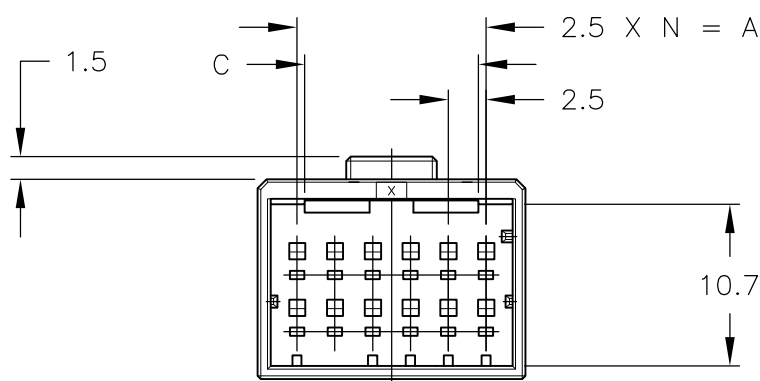

THIS DRAWING IS A CONTROLLED DOCUMENT.		DWN K.IKEDA 7/DEC/'98
DIMENSIONS: mm		CHK N.MATSUBARA 7/DEC/'98
TOLERANCES UNLESS OTHERWISE SPECIFIED:		APVD I.HASEGAWA 7/DEC/'98
0 PLC ±-		PRODUCT SPEC 108-5619
1 PLC ±-		APPLICATION SPEC 114-5258
2 PLC ±-		WEIGHT -
3 PLC ±-		CUSTOMER DRAWING
4 PLC ±-		SCALE 2:1
ANGLES ±-		SHEET 1 OF 1
FINISH		REV C

DWN K.IKEDA 7/DEC/'98		STE TE Connectivity	
CHK N.MATSUBARA 7/DEC/'98		NAME 2列タブハウジングフリーハンギングタイプ DOUBLE ROW TAB (FREE HANGING) DYNAMIC D2100D	
APVD I.HASEGAWA 7/DEC/'98		SIZE A3	CAGE CODE 00779
PRODUCT SPEC 108-5619		DRAWING NO C-1318115	
APPLICATION SPEC 114-5258		RESTRICTED TO -	
WEIGHT -		SCALE 2:1	
CUSTOMER DRAWING		SHEET 1 OF 1	
SCALE 2:1		REV C	

Mouser Electronics

Authorized Distributor

Click to View Pricing, Inventory, Delivery & Lifecycle Information:

[TE Connectivity:](#)

[1-1318115-6](#)