

THIS DRAWING IS UNPUBLISHED. RELEASED FOR PUBLICATION .- .
 © COPYRIGHT - ALL RIGHTS RESERVED.

LOC	DIST	REVISIONS					
J	ZDI	P	LTR	DESCRIPTION	DATE	DWN	APVD
		A3		REVISED PER ECO-11-005030	21MAR11	RK	HMR

注記


① 材料:ハウジング:ガラス入り熱可塑性ポリエステル樹脂(94V-0),色:黒

② ~~ハウジング全面にテフロン塗装のこと~~


NOTES

① MATERIAL:HOUSING:GLASS FILED THERMO PLASTIC ,POLYESTER(94V-0),COLOR:BLACK



② ~~TO COAT ALL SURFACE OF HOUSING WITH TEFLON~~

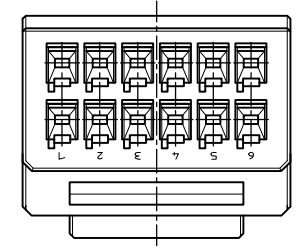


CIRCUIT NO.
回路番号

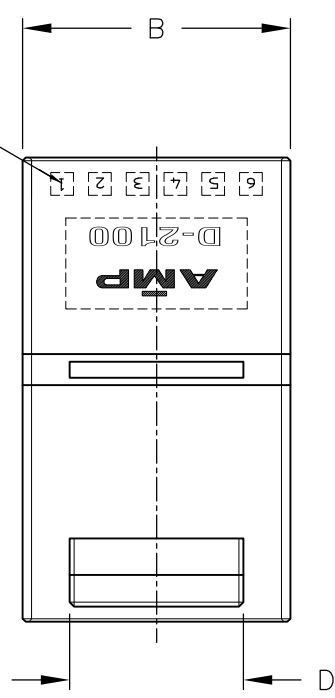

ROW ID MARK
列番号

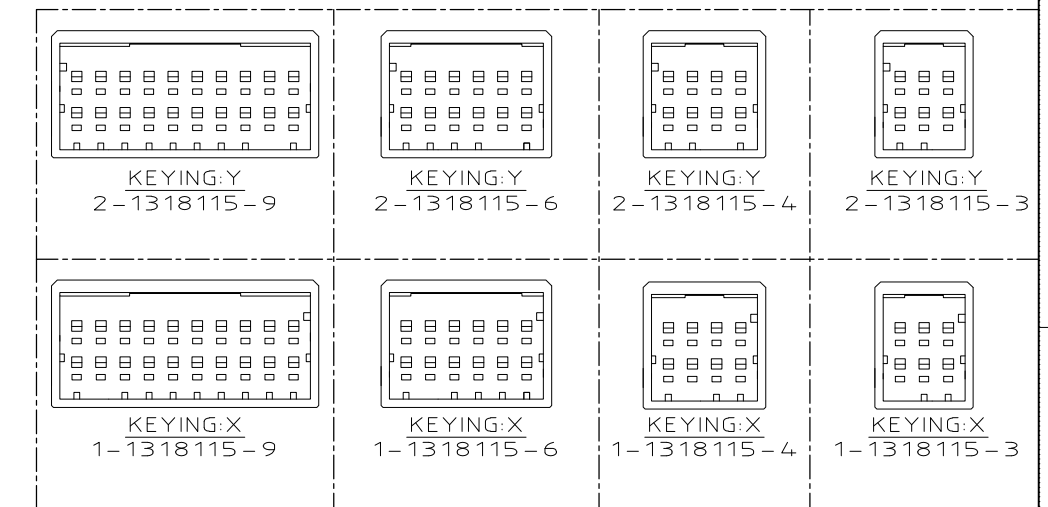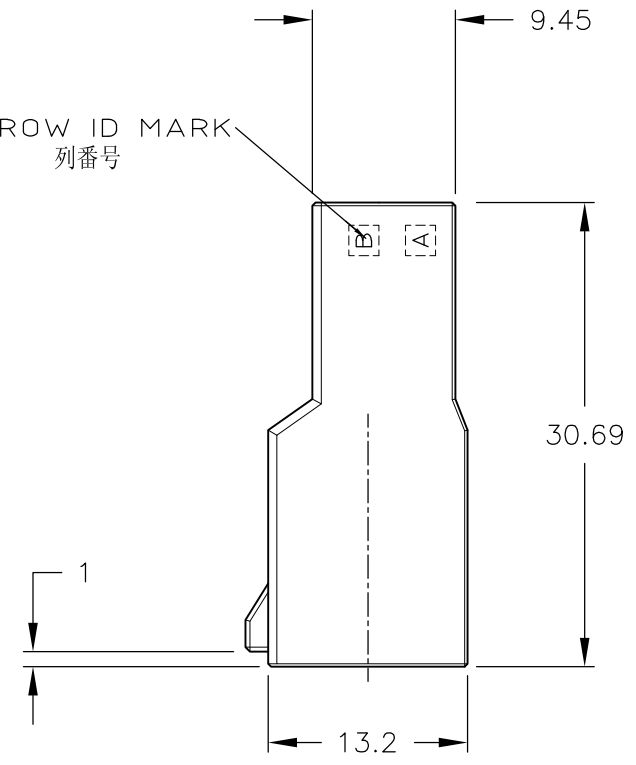

OBSOLETE	②	22.5	27.7	11.5	11.5	9	20	5-1318115-9
	-	22.5	27.7	11.5	11.5	9	20	2-1318115-9
	-	22.5	27.7	11.5	11.5	9	20	1-1318115-9
OBSOLETE	②	12.5	17.7	11.5	11.5	5	12	5-1318115-6
	-	12.5	17.7	11.5	11.5	5	12	2-1318115-6
	-	12.5	17.7	11.5	11.5	5	12	1-1318115-6
OBSOLETE	②	7.5	12.7	4	4	3	8	5-1318115-4
	-	7.5	12.7	4	4	3	8	2-1318115-4
	-	7.5	12.7	4	4	3	8	1-1318115-4
OBSOLETE	②	5	10.2	4	4	2	6	5-1318115-3
	-	5	10.2	4	4	2	6	2-1318115-3
	-	5	10.2	4	4	2	6	1-1318115-3
FINISH		A	B	C	D	N	POS	P/N

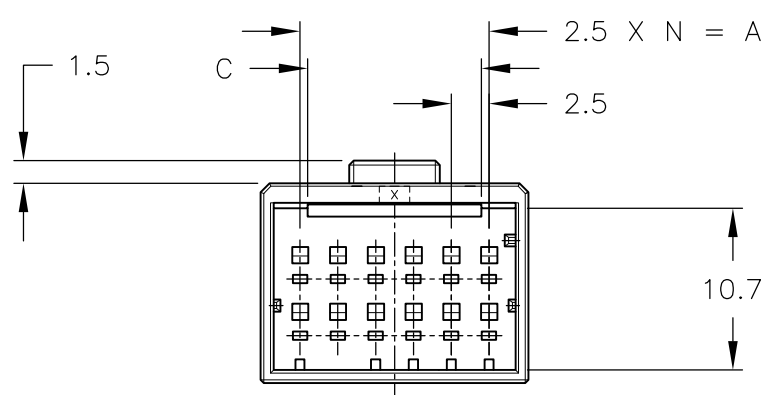

DWN K.IKEDA 7/DEC/'98		TE Connectivity	
CHK N.MATSUBARA 7/DEC/'98			
APVD I.HASEGAWA 7/DEC/'98		NAME 2列タブハウジング	
PRODUCT SPEC 108-5619		フリーハンギングタイプ	
APPLICATION SPEC 114-5258		DOUBLE ROW TAB HSG (FREE HANGING)	
WEIGHT T1		<DYNAMIC D-2100D>	
MATERIAL ①		SIZE A3	CAGE CODE 00779
FINISH 仕上		DRAWING NO. ① 1318115	
DIMENSIONS: 単位 耗 mm		RESTRICTED TO -	
TOLERANCES UNLESS OTHERWISE SPECIFIED		SCALE 2-1	
一般公差 10: ±0.3		SHEET 1 OF 1	
30: >10: ±0.35		REV A3	
100: >30: ±0.4			
ANGLE: ±3'			
CUSTOMER DRAWING		顧客用図面	