
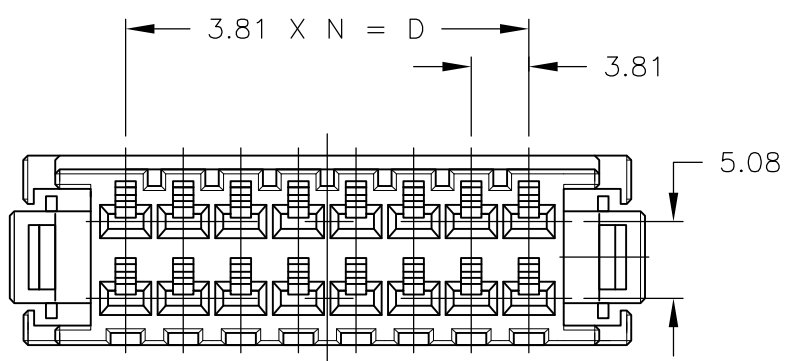
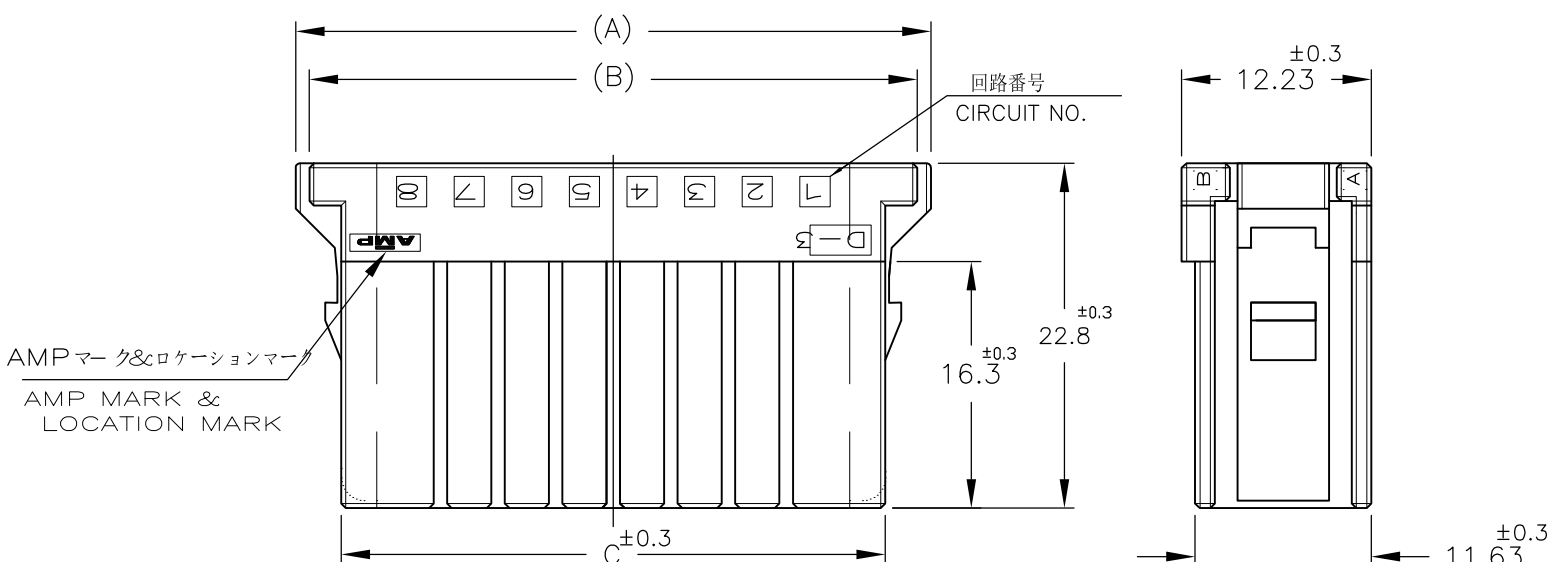


THIS DRAWING IS UNPUBLISHED. RELEASED FOR PUBLICATION
 © COPYRIGHT - By Tyco Electronics Japan G.K. ALL RIGHTS RESERVED.

LOC	DIST	REVISIONS					
		P	LTR	DESCRIPTION	DATE	DWN	APVD
J	-		C9	REVISED	11NOV2014	K.T	N.Y

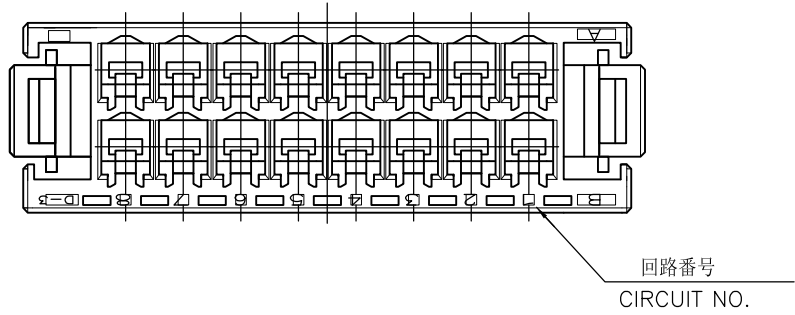

NOTE
 1 MATERIAL:GLASS FIELD THERMO PLASTIC,POLYESTER
 COLOR;BLACK
~~2 TO COAT ALL SURFACE OF HOUSING WITH TEFLON~~
 3 THE SHAPE,SIZE AND POSITION OFTHE CHARACTER
 SHOW THE OUTLINE THEY DON'T SHOW DETAILS

注記
 1 材料: ガラス入り熱可塑性ポリエステル樹脂
 色: 黒色
~~2 ハウジング全面にテフロン塗装のこと~~
 3 文字の形状、大きさ、および位置については、大略を示すものであり、
 詳細を示すものではありません。

		20 POS.	51.03	47.83	43.37	34.29	9	178289-8
OBSOLETE	△	16 POS.						5=178289=7
OBSOLETE	△	16 POS.						178289-7
								SEE SHEET 20F2
		12 POS.	35.79	32.59	28.13	19.05	5	178289-6
OBSOLETE	△	10 POS.	31.98	28.78	24.32	15.24	4	5=178289=5
		10 POS.	31.98	28.78	24.32	15.24	4	178289-5
		8 POS.	28.17	24.97	20.51	11.43	3	178289-4
OBSOLETE	△	6 POS.	24.36	21.16	16.70	7.62	2	5=178289=3
		6 POS.	24.36	21.16	16.70	7.62	2	178289-3
	FINISH	POS.	A	B	C	D	N	PART NUMBER

THIS DRAWING IS A CONTROLLED DOCUMENT.

DWN	N.MATSUBARA	09JUL1991
CHK	H.OBATA	24FEB1992
APVD	S.MANABE	04MAR1992

STE TE Connectivity

REC HSG FOR DYNAMIC DPUBLE ROW
 DYNAMIC D-3100 REC HSG

SIZE	CAGE CODE	DRAWING NO	RESTRICTED TO
A3	00779	C-178289	-

CUSTOMER DRAWING SCALE 2:1 SHEET 1 OF 2 REV C9

DIMENSIONS:	TOLERANCES UNLESS OTHERWISE SPECIFIED:
mm	0 PLC ±
	1 PLC ± 10 > : ±0.2
	2 PLC ± < 30 : ±0.25
	3 PLC ± 30 < 100 : ±0.3
	4 PLC ±
	ANGLES ± 3'
MATERIAL	FINISH
SEE NOTE	-




THIS DRAWING IS UNPUBLISHED.

RELEASED FOR PUBLICATION


© COPYRIGHT - By Tyco Electronics Japan G.K.

ALL RIGHTS RESERVED.

LOC	DIST	REVISIONS					
J	-	P	LTR	DESCRIPTION	DATE	DWN	APVD
		-		SEE SHEET 1	-	-	-

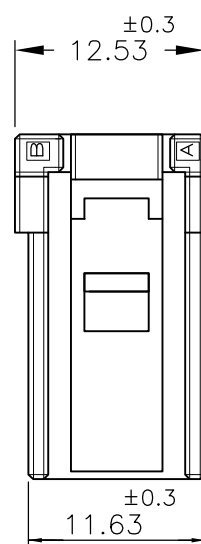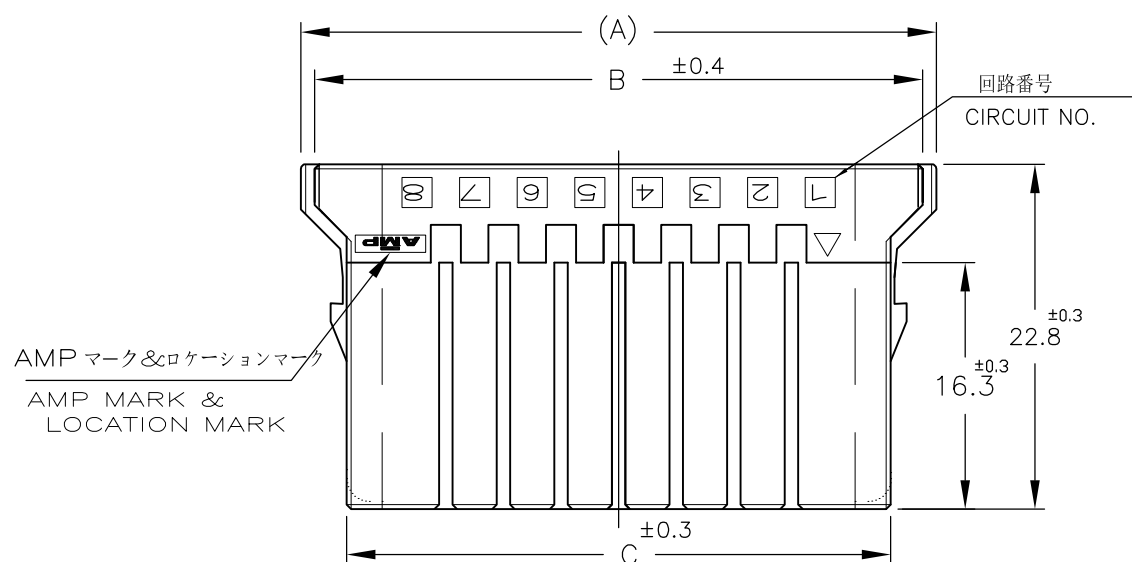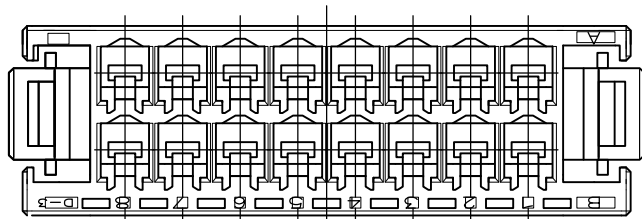

NOTE:SEE SHEET 1 OF 2

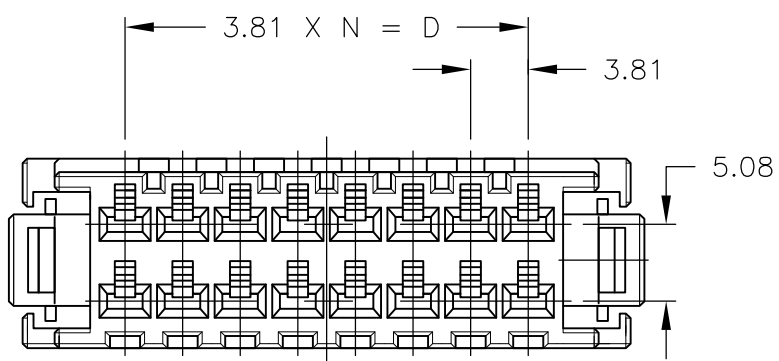

OBSOLETE										5-178289-7
		16POS	42.71	40.21	35.97	26.67	7			178289-7
		FINISH	POS.	DIMENSION	A	B	C	D	N	PART NUMBER

THIS DRAWING IS A CONTROLLED DOCUMENT.		DWN	N.MATSUBARA	09JUL1991	TE Connectivity REC HSG FOR DYNAMIC DPUBLE ROW DYNAMIC D-3100 REC HSG		RESTRICTED TO			
DIMENSIONS: mm		CHK	H.OBATA	24FEB1992			NAME	SIZE	CAGE CODE	DRAWING NO
TOLERANCES UNLESS OTHERWISE SPECIFIED: 0 PLC ± 10 > : ±0.2 1 PLC ± < 30 : ±0.25 2 PLC ± 30 < 100 : ±0.3 3 PLC ± 4 PLC ANGLES ± 3°		APVD	S.MANABE	04MAR1992			PRODUCT SPEC	WEIGHT		
MATERIAL SEE NOTE		FINISH	-				APPLICATION SPEC			
		CUSTOMER DRAWING		SCALE	2:1	SHEET	2 OF 2	REV	C9	

Mouser Electronics

Authorized Distributor

Click to View Pricing, Inventory, Delivery & Lifecycle Information:

[TE Connectivity:](#)

[178289-6](#)