

THIS DRAWING IS UNPUBLISHED. RELEASED FOR PUBLICATION  
 © COPYRIGHT 2014 Tyco Electronics Japan G.K. ALL RIGHTS RESERVED.





LOC	DIST	REVISIONS					
J	ZDI	P	LTR	DESCRIPTION	DATE	DWN	APVD
		C		REVISED	30MAR2015	K.R	N.Y

注記

- ① 材料：ハウジング：ガラス入り熱可塑性ポリエステル樹脂（94V-0），色：黒
- ~~② ハウジング全面にテフロン塗装のこと~~


NOTES

- ① MATERIAL:HOUSING:GLASS FILED THERMO PLASTIC ,POLYESTER(94V-0),COLOR:BLACK
- ~~② TO COAT ALL SURFACE OF HOUSING WITH TEFLON~~

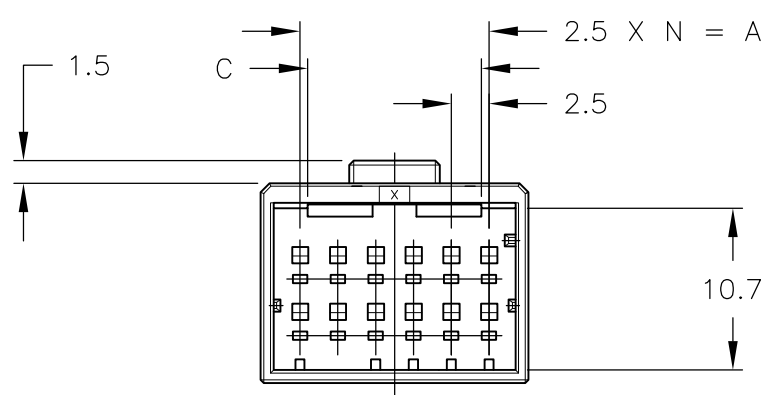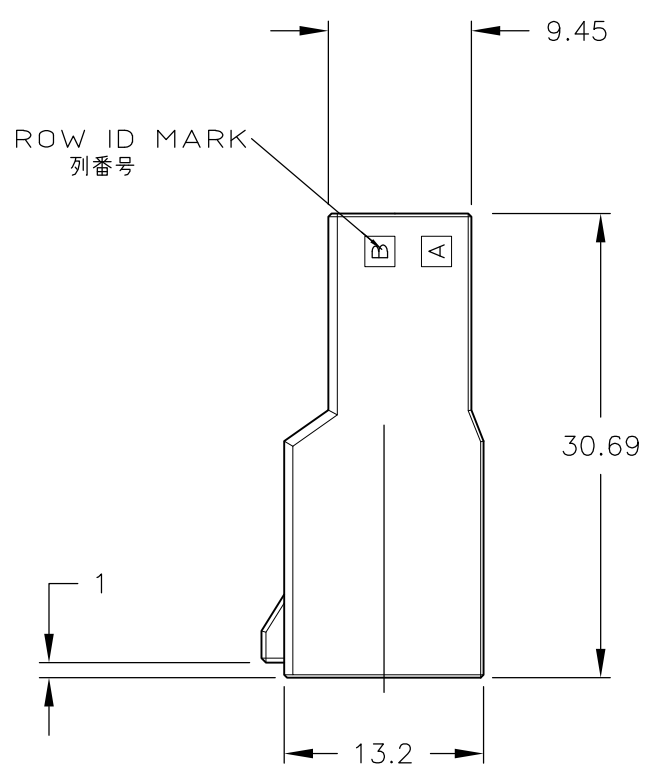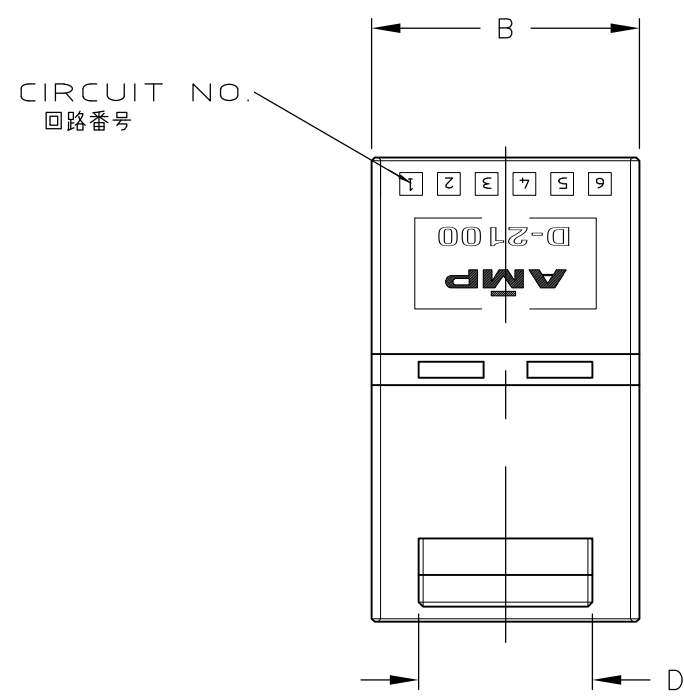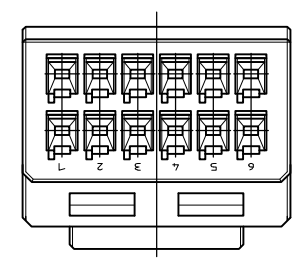

TOLERANCES UNLESS OTHERWISE SPECIFIED:  
 一般公差

10 ≧	± 0.3
30 ≧	>10 : ± 0.35
100 ≧	>30 : ± 0.4
ANGLE	± 3°

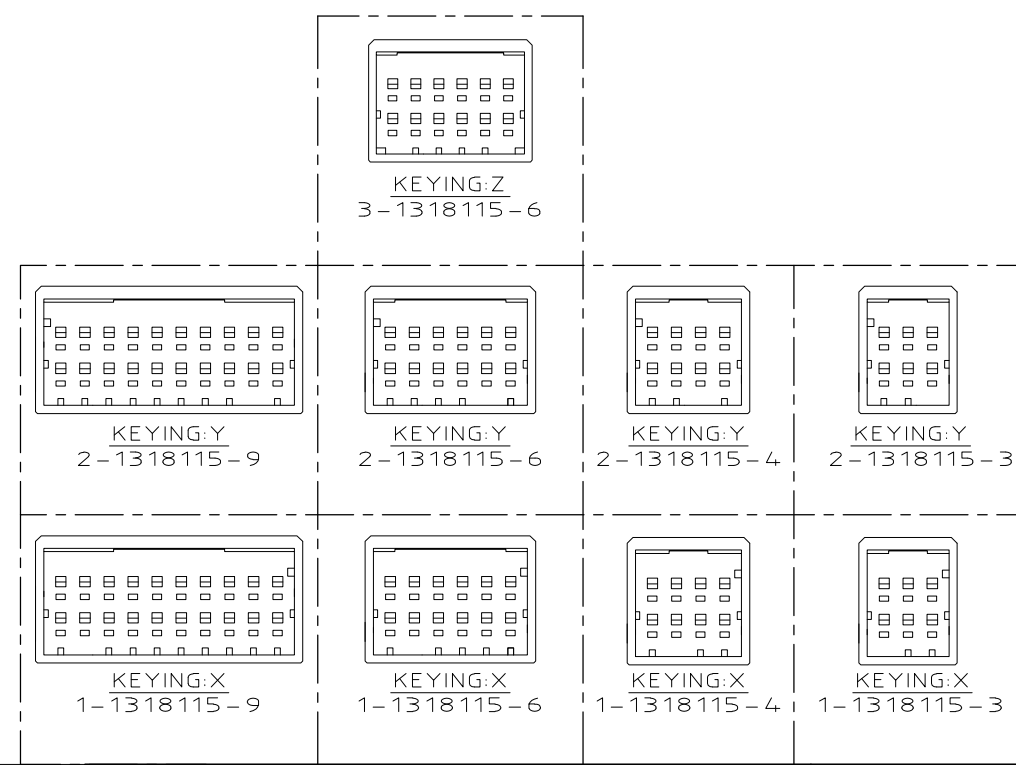

OBSOLETE	△	22.5	27.7	11.5	11.5	9	20	5-1318115-9
	-	22.5	27.7	11.5	11.5	9	20	2-1318115-9
	-	22.5	27.7	11.5	11.5	9	20	1-1318115-9
OBSOLETE	△	12.5	17.7	11.5	11.5	5	12	5-1318115-6
	-	12.5	17.7	11.5	11.5	5	12	3-1318115-6
	-	12.5	17.7	11.5	11.5	5	12	2-1318115-6
OBSOLETE	△	7.5	12.7	4	4	3	8	5-1318115-4
	-	7.5	12.7	4	4	3	8	2-1318115-4
	-	7.5	12.7	4	4	3	8	1-1318115-4
OBSOLETE	△	5	10.2	4	4	2	6	5-1318115-3
	-	5	10.2	4	4	2	6	2-1318115-3
	-	5	10.2	4	4	2	6	1-1318115-3
FINISH		A	B	C	D	N	POS	P/N

THIS DRAWING IS A CONTROLLED DOCUMENT.

DIMENSIONS: mm	TOLERANCES UNLESS OTHERWISE SPECIFIED:	DWN K.IKEDA 7/DEC/'98	<b>STE</b> TE Connectivity
	0 PLC ± - 1 PLC ± - 2 PLC ± - 3 PLC ± - 4 PLC ± - ANGLES ± -	CHK N.MATSUBARA 7/DEC/'98	
MATERIAL	FINISH	APVD I.HASEGAWA 7/DEC/'98	NAME
		PRODUCT SPEC 108-5619	2列 タブ ハウジング フリーハンギング タイプ
		APPLICATION SPEC 114-5258	DOUBLE ROW TAB (FREE HANGING)
		WEIGHT -	DYNAMIC D2100D
		CUSTOMER DRAWING	SIZE A3 CAGE CODE 00779 DRAWING NO C-1318115 RESTRICTED TO -
			SCALE 2:1 SHEET 1 OF 1 REV C

# Mouser Electronics

Authorized Distributor

Click to View Pricing, Inventory, Delivery & Lifecycle Information:

[TE Connectivity:](#)

[1-1318115-4](#)